


Object name	Wendy	Drawing	Plan Fundation- Fundament- Fondazione- Vigas de cimentación	Scale	1:50
		Customer	Palmako	Paper	A4
		Drawn by	Märt Lilo	Log	44
		Date	25.09.2012	File	Wendy.dwg
 AS Palmako Betoomi 9, Tartu, 51014 tel. +372 73 55 530 fax. +372 73 55 544 www.palmako.ee		 Wooden houses to enjoy			
		Page 1			



Object name

Wendy

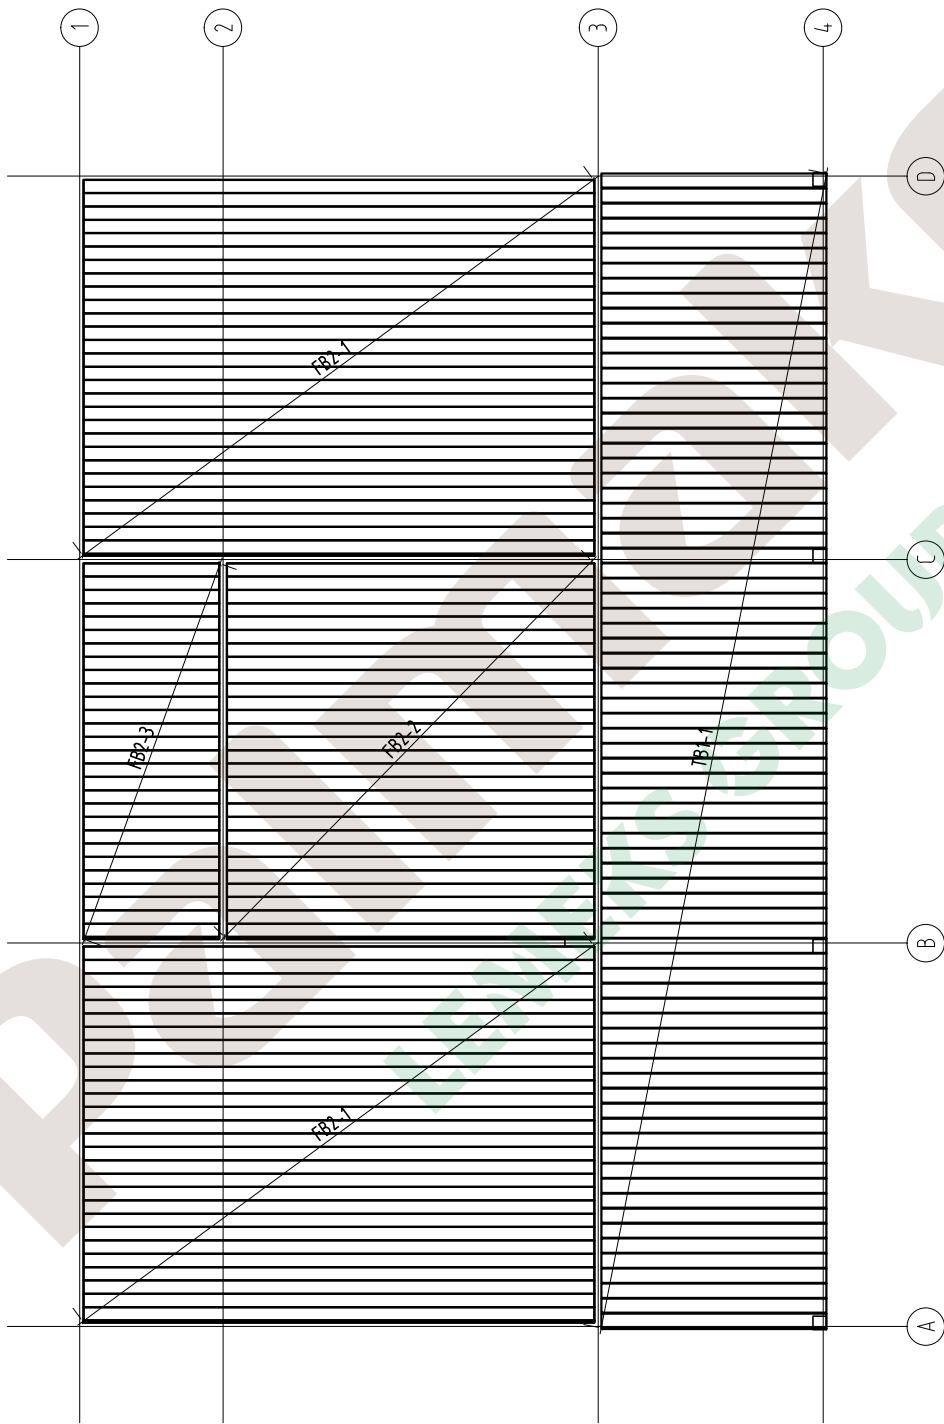

AS Palmako  
 Betoomi 9, Tartu, 51014  
 tel. +372 73 55 530  
 fax. +372 73 55 544  
 www.palmako.ee

Drawing

Plan Floor board- Fussbodenbrett- Madrier du plancher -

Customer

Palmako

Log

44

Drawn by

Märt Lilo

Date

25.09.2012


File Wendy.dwg


Scale 1:50


Paper A4




Page 1

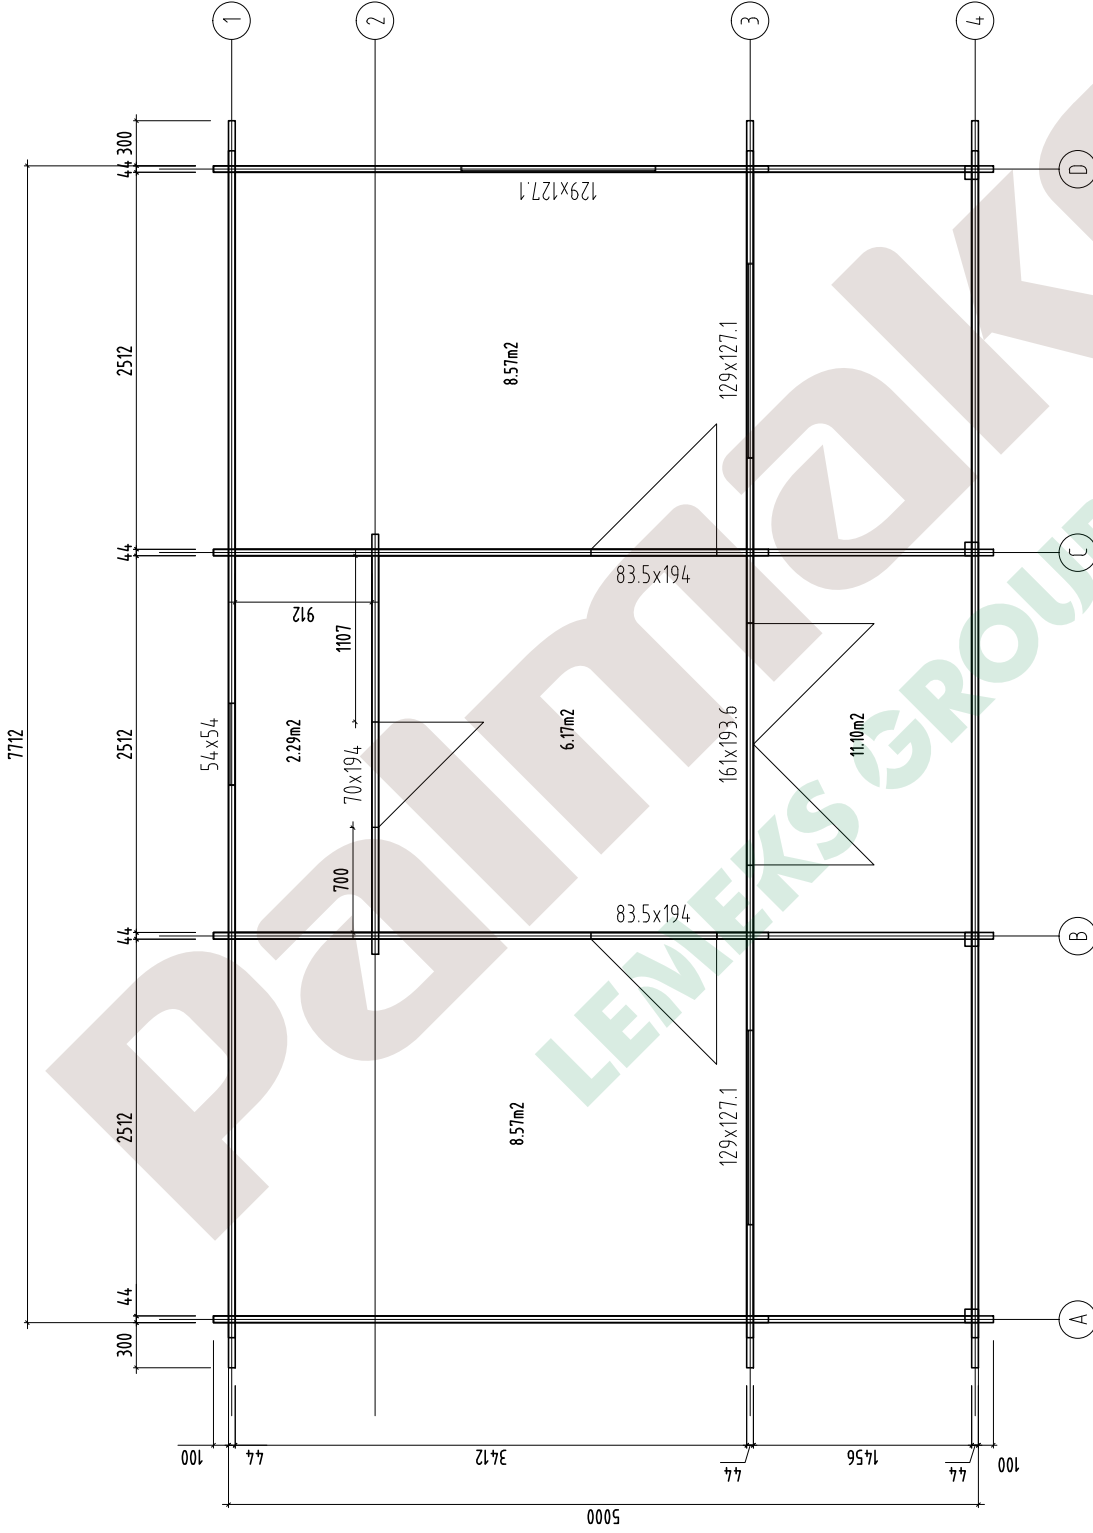

Object name	Wendy		Drawing	Plan		Scale	1:50
			Customer	Palmako		Paper	A4
			Drawn by	Märt Lilo			
			Date	05.10.2012		Log	44
						File	Wendy.dwg
							Page 1

 
**PALMAKO**  
 Wooden houses to enjoy  
 AS Palmako  
 Betoomi 9, Tartu, 51014  
 tel. +372 73 55 530  
 fax. +372 73 55 544  
 www.palmako.ee

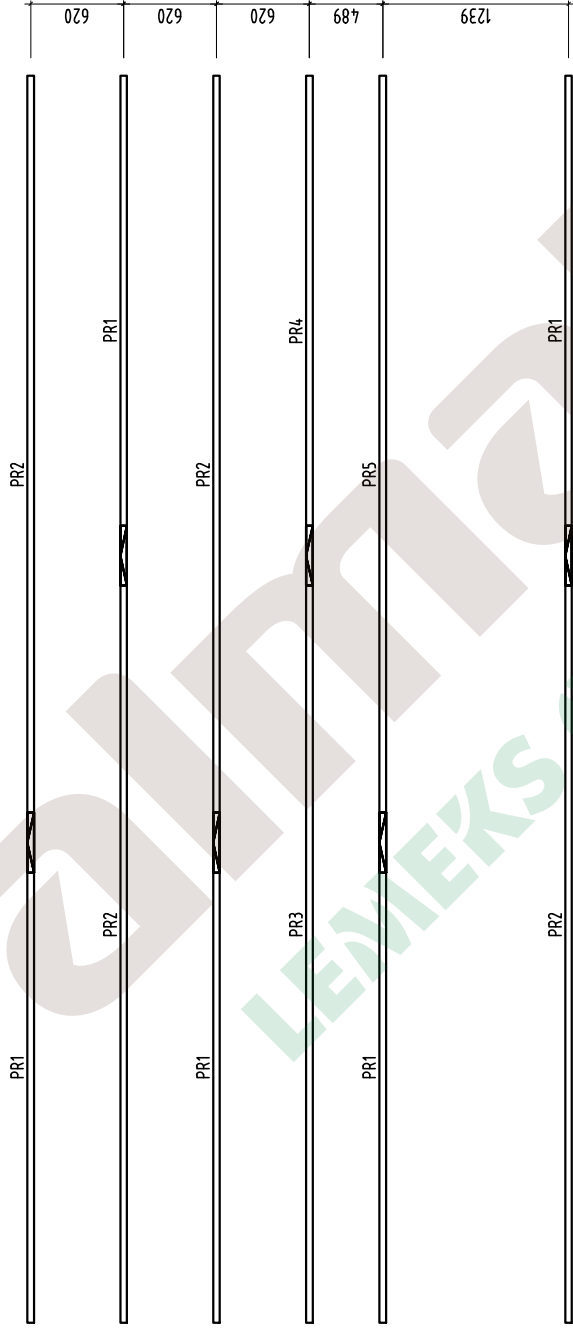

Object name

Wendy



Wooden houses to enjoy

AS Palmako  
 Betoomi 9, Tartu, 51014  
 tel. +372 73 55 530  
 fax. +372 73 55 544  
 www.palmako.ee

Drawing

Plan


Purlin- Dachpfette- Arbalétrier- Arcareccio- Correa

Customer Palmako  
 Drawn by Märt Lilo  
 Date 25.09.2012

Log 44  
 File Wendy.dwg



Scale 1:50

 
Paper A4



Page 1




Object name <b>Wendy</b>	Drawing <b>Plan</b>	Roof board- Dachbrett- Madrier du toit- Tavola teitto- Tabla de tejado		Scale <b>1:50</b>
	Customer Palmakeo	Log 44		Paper <b>A4</b>
 <b>PALMAKO</b> <sup>®</sup> Wooden houses to enjoy	AS Palmakeo Betoomi 9, Tartu, 51014 tel. +372 73 55 530 fax. +372 73 55 544 www.palmakeo.ee	Drawn by Märt Lilo	Date 25.09.2012	 Page <b>1</b>
	File Wendy.dwg			

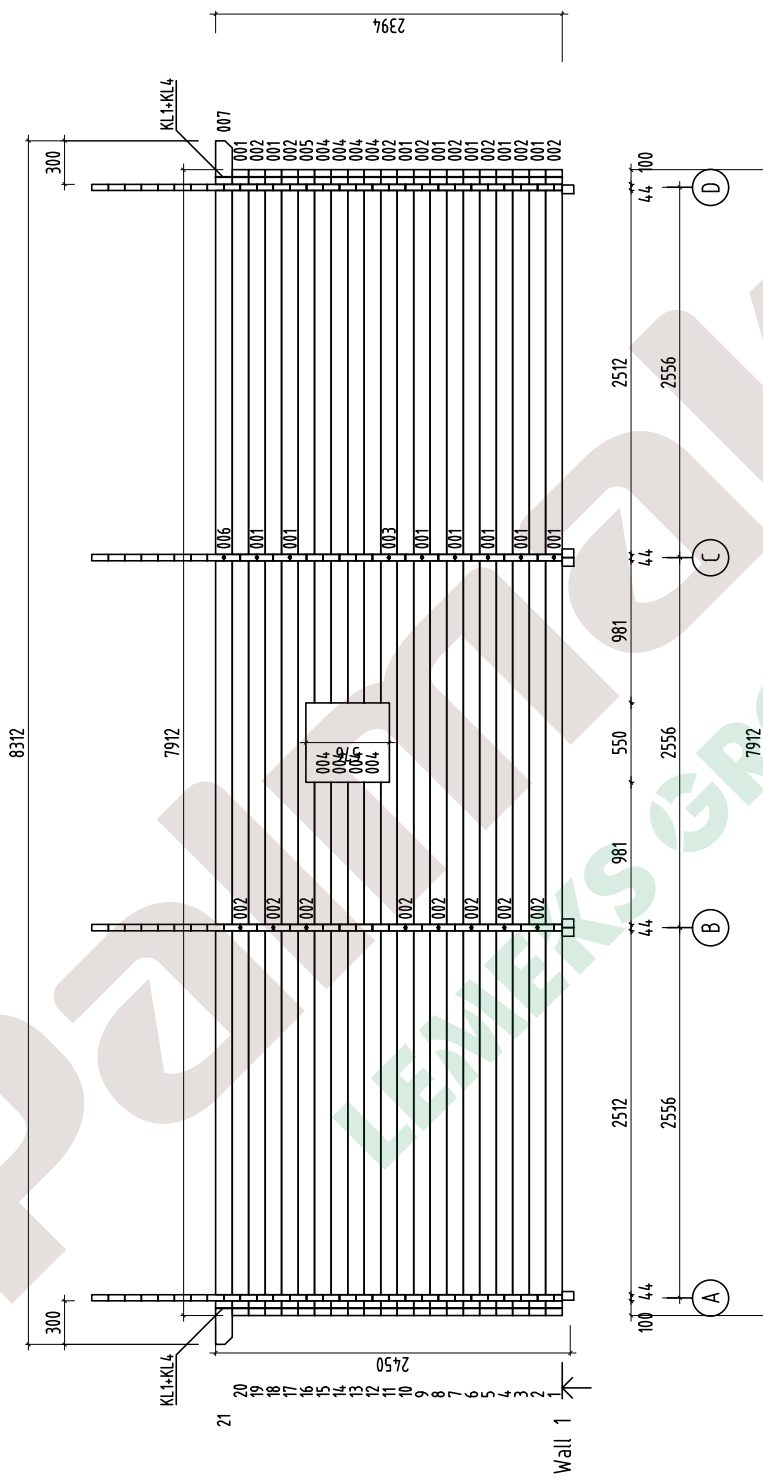


Object name <b>Wendy</b>	Drawing <b>WALL 1</b>	Scale <b>1:50</b>
		Paper <b>A4</b>
 <b>PALMAKO</b> Wooden houses to enjoy	Customer <b>Palமாக</b>	Log <b>44</b>
	Drawn by <b>Märt Lilo</b>	
	Date <b>25.09.2012</b>	File <b>Wendy.dwg</b>




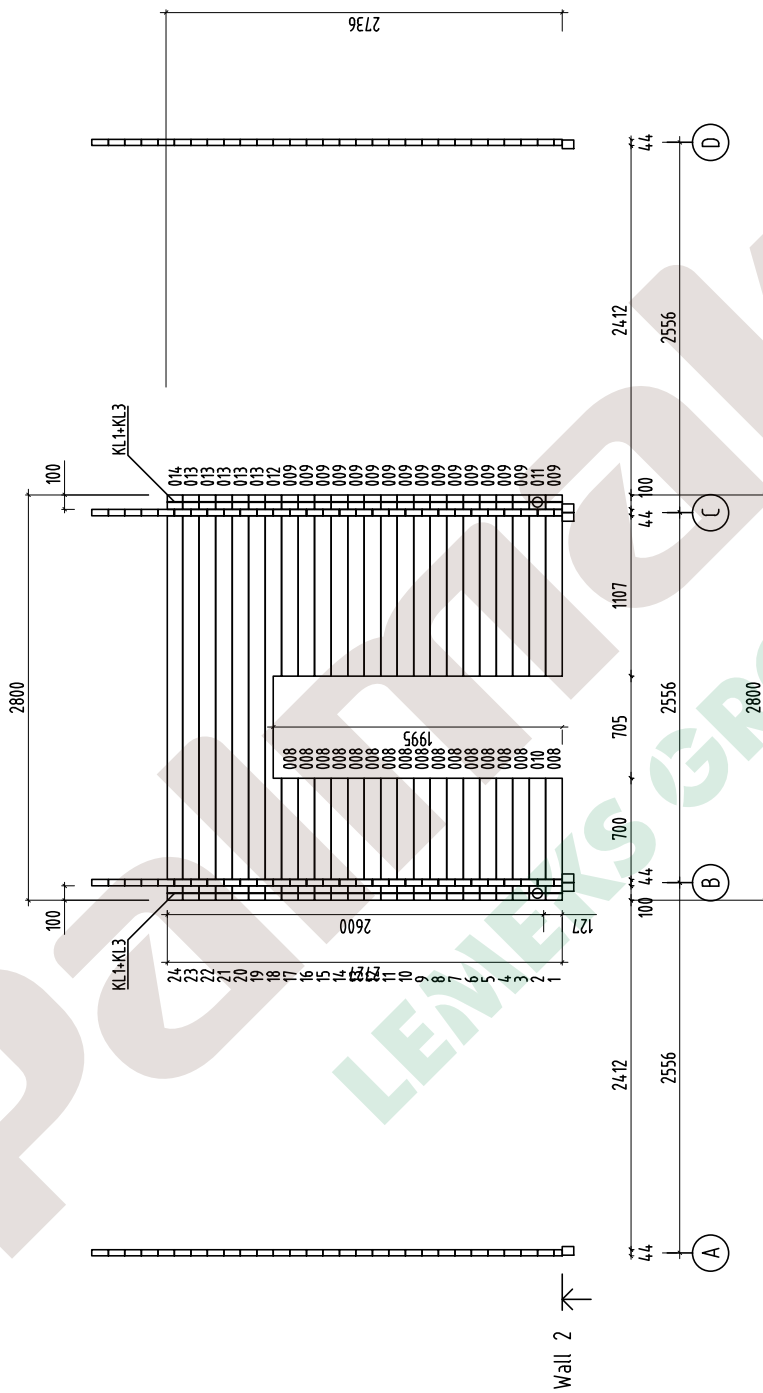

Object name	Wendy		Drawing	WALL 2		Scale	1:50
	AS Palmako Bertooni 9, Tarti, 51014 Tel. +372 73 55 530 fax. +372 73 55 544 www.palmako.ee		Customer	Palmako		Paper	A4
	PALMAKO® Wooden houses to enjoy		Drawn by	Märt Lilo			
			Date	25.09.2012			Page 7
				Log	44		File Wendy.dwg

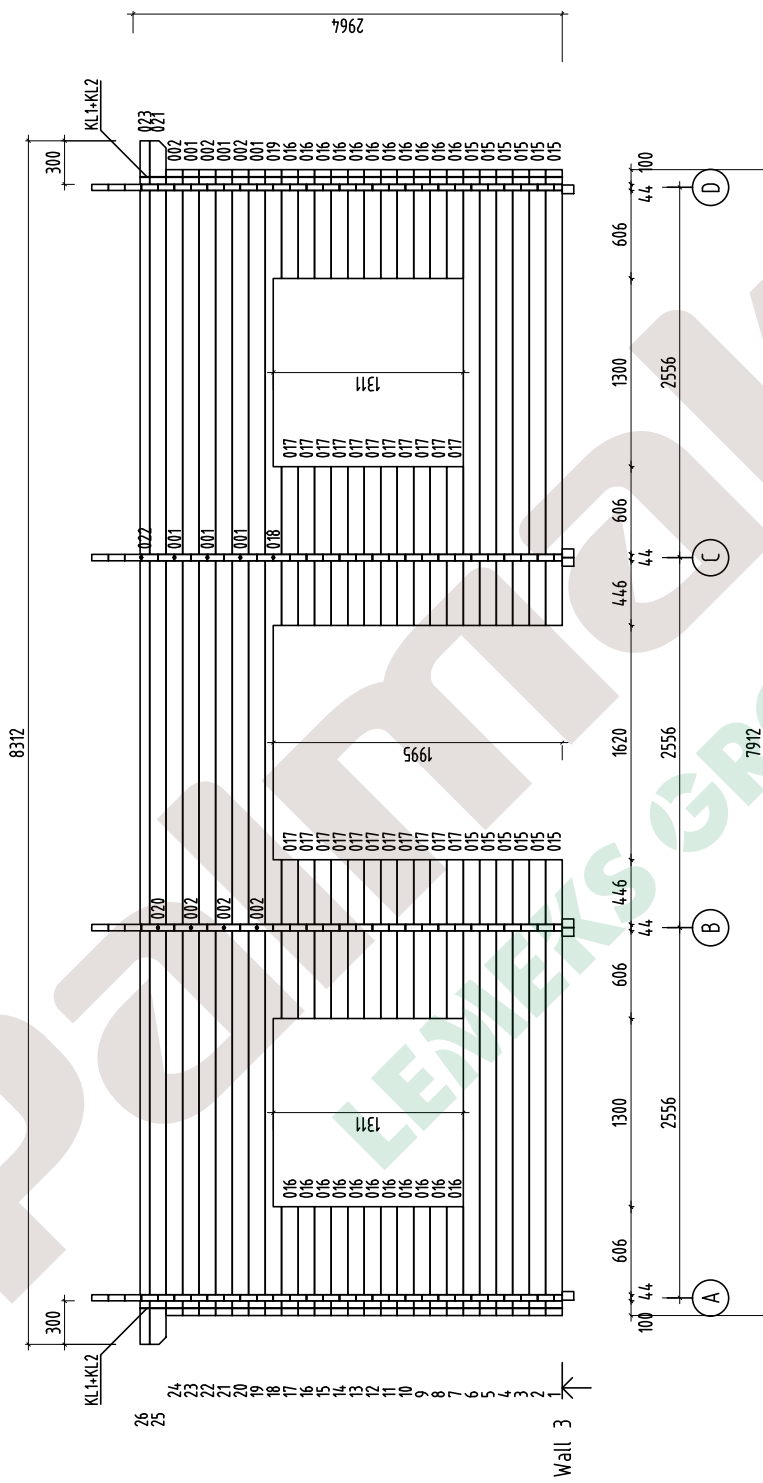


Object name <b>Wendy</b>	Drawing <b>WALL 3</b>	Scale <b>1:50</b>
		Paper <b>A4</b>
AS Palmako Betooni 9, Tartu, 51014 Tel. +372 73 55 530 fax. +372 73 55 544 www.palmako.ee	Customer <b>Palmako</b>	Log <b>44</b>
Wooden houses to enjoy	Drawn by <b>Märt Lilo</b>	
	Date <b>25.09.2012</b>	File <b>Wendy.dwg</b>
		Page <b>8</b>

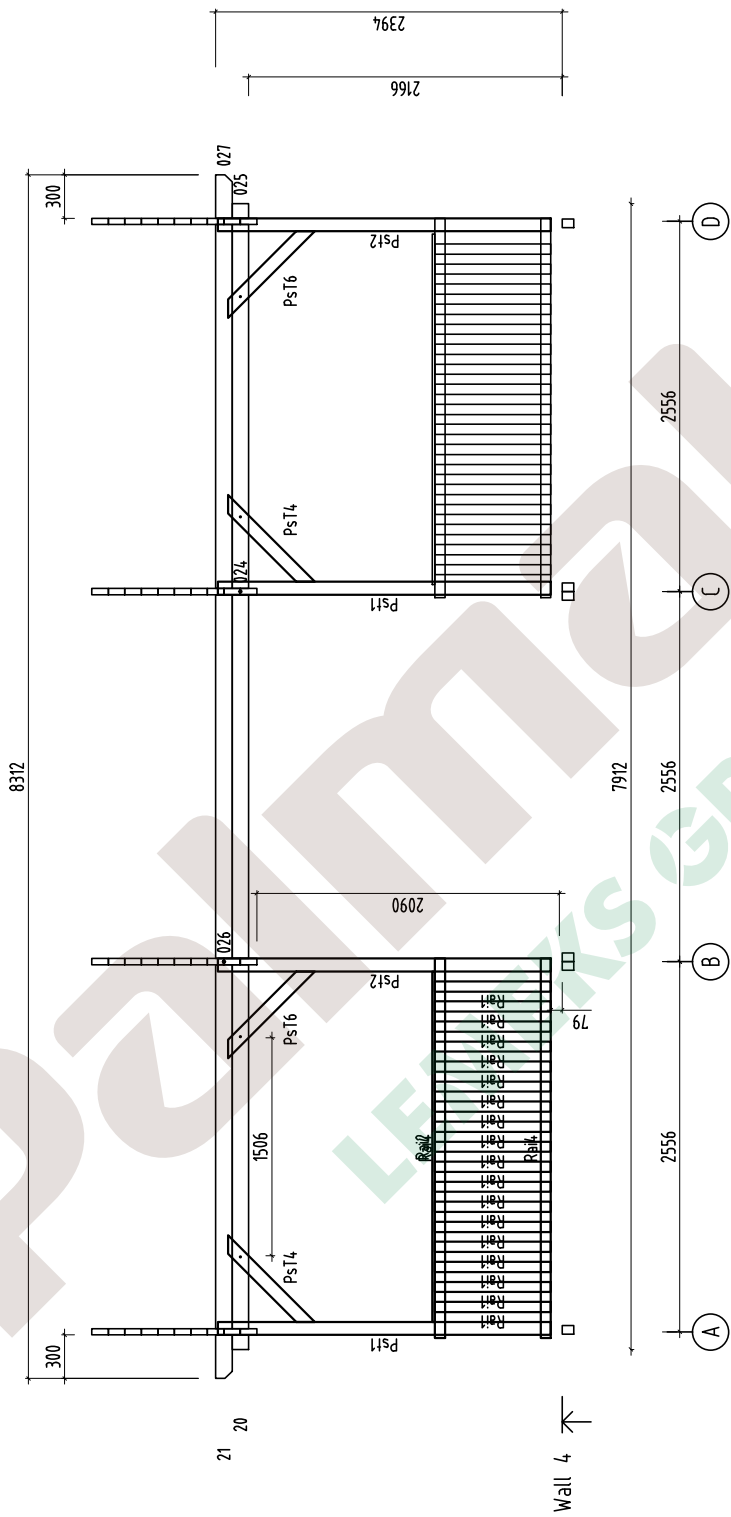
 



Object name	Wendy	Drawing	WALL 4	Scale	1:50
		Customer	Palmarko	Paper	A4
		Drawn by	Märt Lilo		
		Date	25.09.2012		Page 9
			Log 44		
			File Wendy.dwg		


 
AS Palmarko  
 Betooni 9, Tartu, 51014  
 tel. +372 73 55 530  
 fax. +372 73 55 544  
[www.palmarko.ee](http://www.palmarko.ee)


**PALMAKO**<sup>®</sup>  
 Wooden houses to enjoy

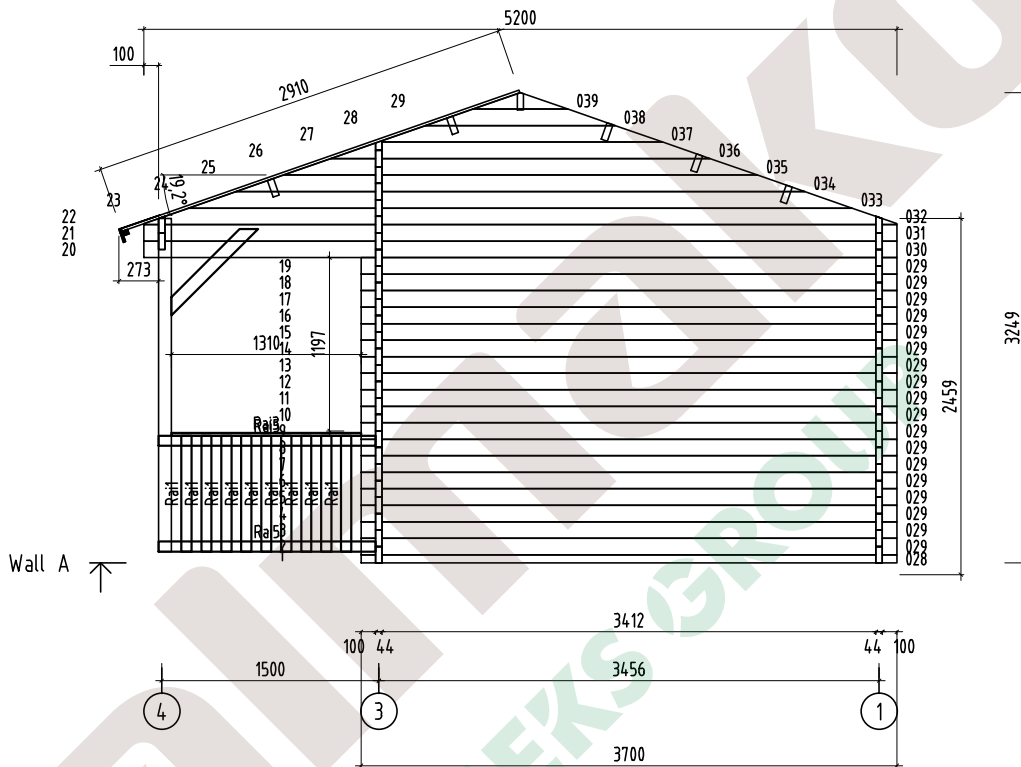
 



Object name <b>Wendy</b>	Drawing <b>WALL A</b>		Scale <b>1:50</b>
			Paper <b>A4</b>
 <b>PALMAKO</b> Wooden houses to enjoy	AS Palmako Befooni 9, Tartu, 51014 tel. +372 73 55 530 fax. +372 73 55 544 www.palmako.ee		 Page <b>2</b>
	Customer <b>Palmako</b>	Log <b>44</b>	
	Drawn by <b>Märt Lilo</b>	Date <b>25.09.2012</b>	

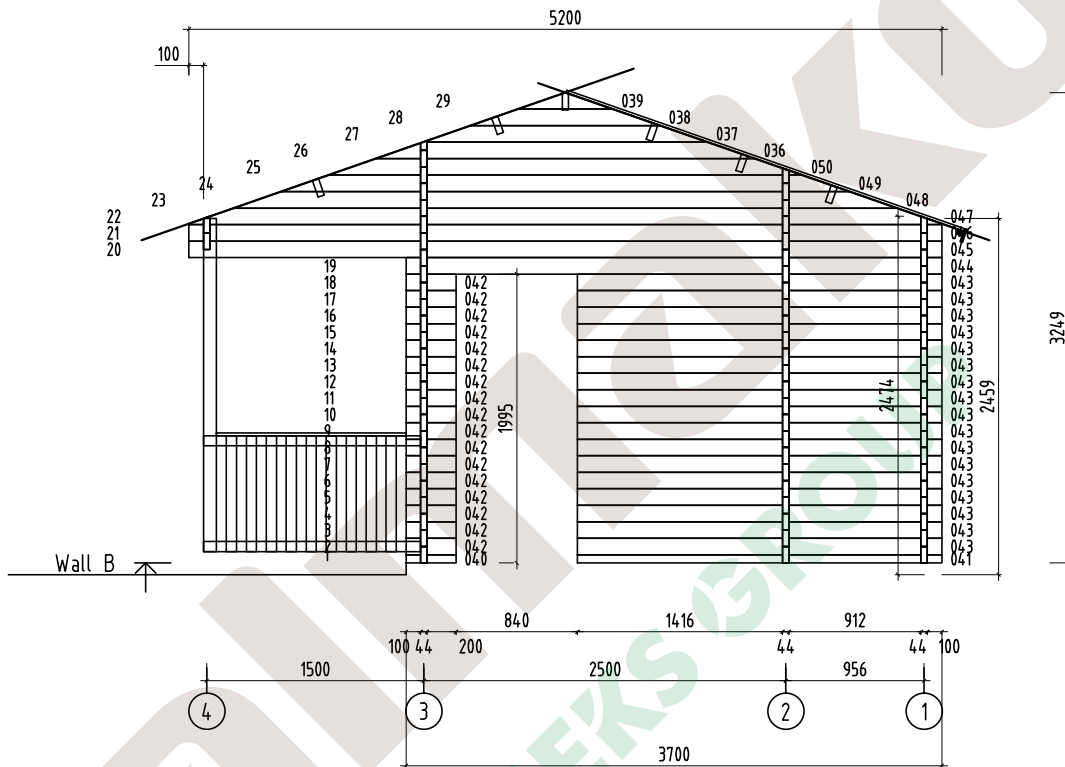
 

















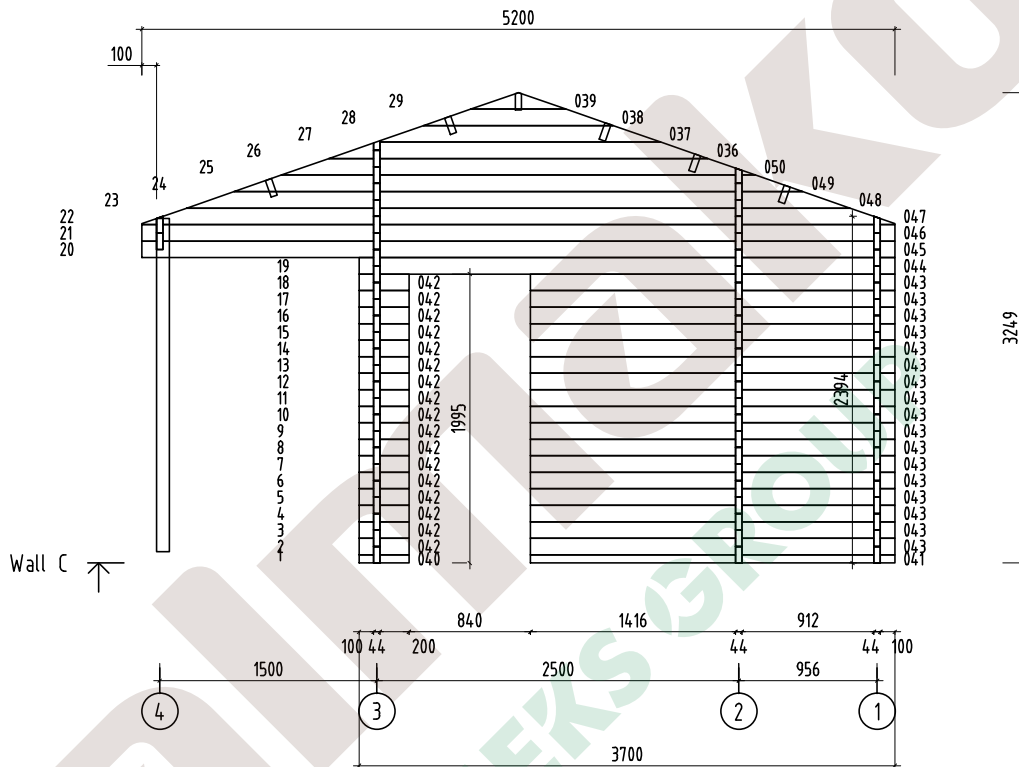









Object name <b>Wendy</b>	Drawing <b>WALL B</b>		Scale <b>1:50</b>
			Paper <b>A4</b>
 <b>Wooden houses to enjoy</b>	AS Palmako Befooni 9, Tartu, 51014 tel. +372 73 55 530 fax. +372 73 55 544 www.palmako.ee	Customer <b>Palmako</b>	Log <b>44</b>
		Drawn by <b>Märt Lilo</b>	
		Date <b>25.09.2012</b>	File <b>Wendy.dwg</b>
			 Page <b>3</b>

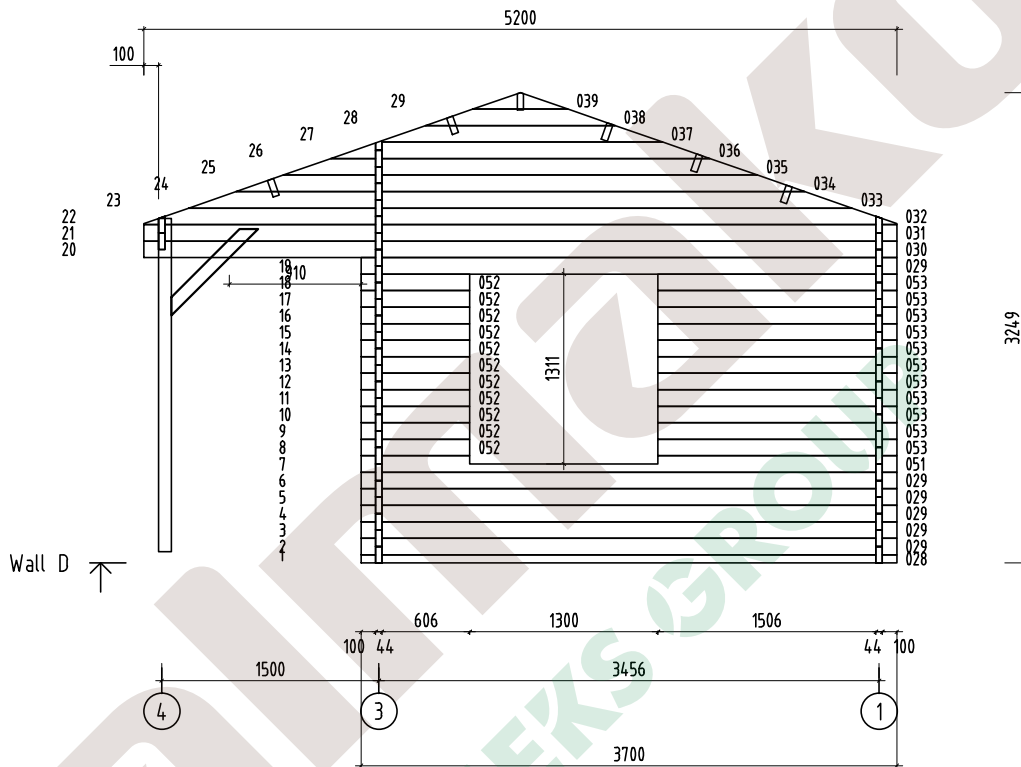


Object name <b>Wendy</b>	Drawing <b>WALL C</b>		Scale <b>1:50</b>
			Paper <b>A4</b>
 <b>AS Palmako</b> Befooni 9, Tartu, 51014 tel. +372 73 55 530 fax. +372 73 55 544 www.palmako.ee	Customer <b>Palmako</b>	Log <b>44</b>	 Page <b>4</b>
	Drawn by <b>Märt Lilo</b>		
	Date <b>25.09.2012</b>	File <b>Wendy.dwg</b>	

                

Object name <b>Wendy</b>	Drawing <b>WALL D</b>		Scale <b>1:50</b>
			Paper <b>A4</b>
 <b>PALMAKO</b> Wooden houses to enjoy	AS Palmako Befooni 9, Tartu, 51014 tel. +372 73 55 530 fax. +372 73 55 544 www.palmako.ee	Customer <b>Palmako</b>	Log <b>44</b>
	Drawn by <b>Märt Lilo</b>		
	Date <b>25.09.2012</b>	File <b>Wendy.dwg</b>	
			Page <b>5</b>

    
 
 
 

 
 
 
 
 
 


 


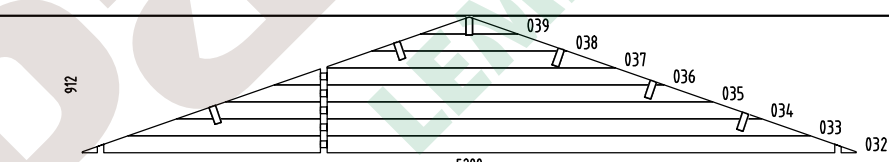
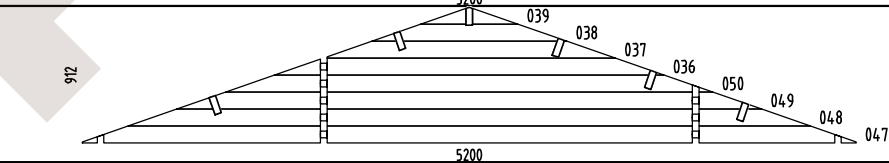
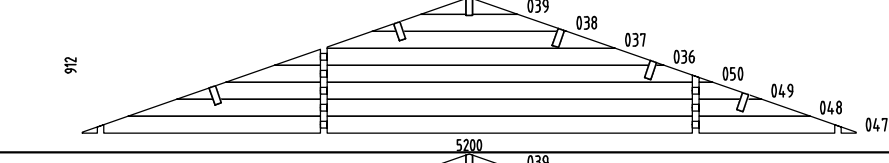
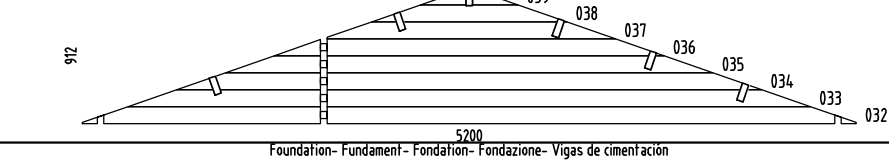
 
Pos	SPECIFICATION-STÜCKLISTE-NOMENCLATURE-ELEMENTI-ESPECIFICACIÓN Wendy	Pcs	Profile (mm)	Length (mm)
001		20	44x114	5234
002		22	44x114	2678
003		1	44x114	5234
004		8	44x114	3681
005		1	44x114	5234
006		1	44x114	5434
007		1	44x114	2878
008		16	44x114	844
009		16	44x114	1251
010		1	44x114	844
011		1	44x114	1251
012		1	44x114	2800
013		5	44x114	2800
014		1	44x105	2800
015		12	44x114	3146
016		22	44x114	750
017		22	44x114	1096
018		1	44x114	5234
019		1	44x114	2678
020		1	44x114	2878
021		1	44x114	5434
022		1	44x66	5434
023		1	44x66	2878
024		1	44x114	5234
025		1	44x114	2678



Object name Wendy

    Page 1/6












 
 

 

 
 









        



 
 






 

 

 






Pos	SPECIFICATION-STÜCKLISTE-NOMENCLATURE-ELEMENTI-ESPECIFICACIÓN Wendy	Pcs	Profile (mm)	Length (mm)
026		1	44x114	2878
027		1	44x114	5434
028		2	44x57	3700
029		24	44x114	3700
030		2	44x114	5200
031		2	44x114	5200
040		2	44x57	344
041		2	44x57	2516
042		34	44x114	344
043		34	44x114	2516
044		2	44x114	3700
045		2	44x114	5200
046		2	44x114	5200
051		1	44x114	3700
052		11	44x114	750
053		11	44x114	1650
WA-1		1		
WB-1		1		
WC-1		1		
WD-1		1		
AR1	Foundation- Fundament - Fondazione- Vigas de cimentación 	6	60x80	4990




 







 


 







Object name Wendy

Page 2/6





Pos	SPECIFICATION-STÜCKLISTE-NOMENCLATURE-ELEMENTI-ESPECIFICACIÓN Wendy	Pcs	Profile (mm)	Length (mm)
AR2	Foundation- Fundament- Fondation- Fondazione- Vigas de cimentación 	22	60x80	2453
AR3	Foundation- Fundament- Fondation- Fondazione- Vigas de cimentación 	12	60x80	2436
AR4	Foundation- Fundament- Fondation- Fondazione- Vigas de cimentación 	2	60x80	400
Pst2	Post- Pfosten- Poteau- Montante- Poste 	2	90x90	2300
Pst1	Post- Pfosten- Poteau- Montante- Poste 	2	90x90	2300
Pst5	Post- Pfosten- Poteau- Montante- Poste 	1	90x90	846
Pst3	Post- Pfosten- Poteau- Montante- Poste 	1	90x90	846
Pst6	Post- Pfosten- Poteau- Montante- Poste 	2	90x90	846
Pst4	Post- Pfosten- Poteau- Montante- Poste 	2	90x90	846
Rai4	Railing board- Geländer- Barre de rambarde- Tavola di ringhiera- Tabla de barandilla 	4	70x19	2620
Rai5	Railing board- Geländer- Barre de rambarde- Tavola di ringhiera- Tabla de barandilla 	4	70x19	1500
Rai1	Railing board- Geländer- Barre de rambarde- Tavola di ringhiera- Tabla de barandilla 	52	70x19	800
Rai2	Railing board- Geländer- Barre de rambarde- Tavola di ringhiera- Tabla de barandilla 	2	19x70	2420
Rai3	Railing board- Geländer- Barre de rambarde- Tavola di ringhiera- Tabla de barandilla 	2	19x70	1310
PR2	Purlin- Dachpfette- Arbaletrier- Arcareccio- Correa 	4	44x140	5312
PR5	Purlin- Dachpfette- Arbaletrier- Arcareccio- Correa 	1	44x140	5312
PR3	Purlin- Dachpfette- Arbaletrier- Arcareccio- Correa 	1	44x140	5312
PR1	Purlin- Dachpfette- Arbaletrier- Arcareccio- Correa 	5	44x140	3400
PR4	Purlin- Dachpfette- Arbaletrier- Arcareccio- Correa 	1	44x140	3400
FB2-1	Floor board- Fussbodenbrett- Madrier du plancher - Tavola pavimento- Tabla de suelo 	58	89x19	3406
FB2-2	Floor board- Fussbodenbrett- Madrier du plancher - Tavola pavimento- Tabla de suelo 	29	89x19	2450
FB2-3	Floor board- Fussbodenbrett- Madrier du plancher - Tavola pavimento- Tabla de suelo 	29	89x19	906
TB1-1	Terrace board- Terrassenbrett- Madrier de terrace- Tavola terrazzo- Tabla de terraza 	78	95x19	1500
RB2-1	Roof board- Dachbrett- Madrier du toit- Tavola tetto- Tabla de tejado 	188	89x19	2910
FB1-1	Floor beading- Fussbodenleiste- Baguette du plancher- Listello pavimento- Listón de suelo 		19x19	40.38
	Object name Wendy	Page		3/6


Pos	SPECIFICATION-STÜCKLISTE-NOMENCLATURE-ELEMENTI-ESPECIFICACIÓN Wendy	Pcs	Profile (mm)	Length (mm)
Dia-1	Diamond- Deckbrett- Madrier- Tavola di copertura- Rombo 	2	19x140	300
EaE5-1	Eave edging- Dachrandbrett- Madrier en bordure du toit- Tavola bordo tetto- Tabla de valadizo 	4	19x95	4156
FaB7-1	Facia board- Giebelblende- Écran frontal- Schermo frontone- Tabla de facia 	8	19x120	3010
FaB6-1	Facia board- Giebelblende- Écran frontal- Schermo frontone- Tabla de facia 	4	19x95	3010
RE2-1	Roof edge reinforcement- Dachrandleiste- Baguette en bordure du toit- Rinforzo bordo tetto- Refuerzo borde tejado 	6	32x40	2771
Sla10-1	Slat- Leiste- Baguette- Listello- Listón 	3	19x45	840
Sla10-2	Slat- Leiste- Baguette- Listello- Listón 	1	19x45	1620
Fim	-Fixing kit- Befestigungsset- Moyens de fixation- Materiale di fissaggio- Kit de fijación 	1		
QLP16	Adjustment bolt - Senkbolzen - Boulon de réglage - Bullone di regolamento- Perno de ajuste 	4		
QKSKR8 x120Zn	Bolt -Schloss-schraube -Boulon- Bullone- Perno- 8x120mm KSKR 	6		
QKSKR1 0x120Zn	Bolt -Schloss-schraube -Boulon- Bullone- Perno- 10x120mm KSKR 	12		
QPUP0 10x100	Bolt -Schloss-schraube -Boulon- Bullone- Perno- M10x100mm PUP0 	10		
QMLint	Connection tape -Verbindungsband für Bohlen -Ruban de connection -Nastro di connessione- Cinta de conexion  1x25x35mm	30		
QULSy damik 30/35	Cylinder- Zylinderschloss- Serrure a mortaiser- Serratura a cilindro- Bombin- 30.35 	1		
QULli nkKULD	Door fittings- Türbeschlag- Ferrure- Ferramenta porta- Manilla (puerta)- 	3		
QULKat eHOBEk	Door fittings- Türbeschlag- Ferrure- Ferramenta porta- Manilla puerta- QULKateHOBEk 	1		
QULli nkHOBE	Door fittings- Türbeschlag- Ferrure- Ferramenta porta- Manilla puerta- QULlinkHOBE 	1		
QSer riiviv astus160	Keeper- Schliessblech- Toile- Lamiera- Aldaba de candado- 160 	2		
QNU35 35130	L-iron- Winkel- Angle -Angolo- Angulo 35x35x130 EM VN353590 	4		
QNA1 4x40M	Nail- Nagel- Clou- Chiodo- Clavo- 1.4x40mm 	300		
QNA2 2x50Zn	Nail- Nagel- Clou- Chiodo- Clavo- 2.5x50mm 	1900		
QMU10	Nut- Schraubenmutter- Écrou- Dado- Tuerca- M10mm 	10		
QKR3x 16kZn	Screw- Schraube- Vis- Vite- Tornillo- 3x16mm kZn 	4		





Pos	SPECIFICATION-STÜCKLISTE-NOMENCLATURE-ELEMENTI-ESPECIFICACIÓN Wendy	Pcs	Profile (mm)	Length (mm)
QKR3 5x35ZN	Screw- Schraube- Vis- Vite- Tornillo- 3.5x35mm		200	
QKR3 x16ZN	Screw- Schraube- Vis- Vite- Tornillo- 3x16mm		30	
QKR3 x20ZN	Screw- Schraube- Vis- Vite- Tornillo- 3x20mm		84	
QKR3 x30ZN	Screw- Schraube- Vis- Vite- Tornillo- 3x30mm		140	
QKR4 5x40ZN	Screw- Schraube- Vis- Vite- Tornillo- 4.5x40mm		300	
QKR4 5x50ZN	Screw- Schraube- Vis- Vite- Tornillo- 4.5x50mm		540	
QKR4 5x70ZN	Screw- Schraube- Vis- Vite- Tornillo- 4.5x70mm		120	
QKR6x 120ZN	Screw- Schraube- Vis- Vite- Tornillo- 6x120mm		90	
QSE8x20	Washer- Dichtscheibe- Joint- Rondella- Arandela- 8x20mm		6	
QSE1 0x30	Washer- Dichtscheibe- Joint- Rondella- Arandela- 10x30mm		12	
QALLi nkHOBE	Window fittings- Fenstergriff- Poigne de la fenêtre- Maniglia finestra- Manilla (ventana)		4	
KL1	Threaded rod- Gewindestangen- Barre fileté- Asta filettata- Varilla roscada M8		6	2000
KL2	Threaded rod- Gewindestangen- Barre fileté- Asta filettata- Varilla roscada M8		2	970
KL3	Threaded rod- Gewindestangen- Barre fileté- Asta filettata- Varilla roscada M8		2	600
KL4	Threaded rod- Gewindestangen- Barre fileté- Asta filettata- Varilla roscada M8		2	450
	Nut- Schraubenmutter- Écrou- Dado- Tuerca- M8mm		6	
	Washer- Dichtscheibe- Joint- Rondella- Arandela- 8x22mm		6	
	Extension nut- Verlängerungsmutter- Écrou rallonge- Dado di prolunga- Tuerca de extensión- JM8		6	
	Captive nut- Einschlagmutter- Écrou a griffes- Dado a ragno filettatura- Tuerca arana- LM8		6	

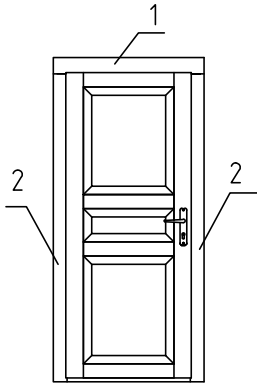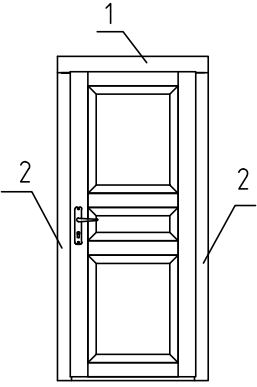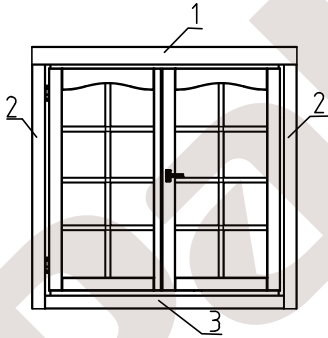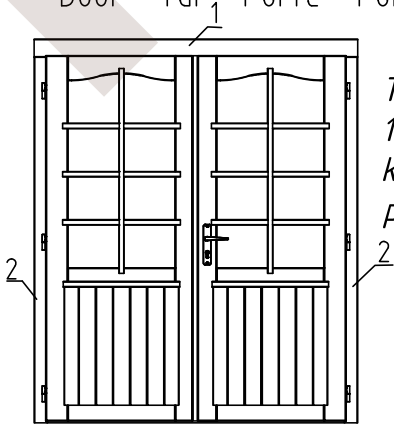

Pos	SPECIFICATION-STÜCKLISTE-NOMENCLATURE-ELEMENTI-ESPECIFICACIÓN Wendy	Pcs	Profile (mm)	Length (mm)
U44-18L	<p>Door - Tür - Porte - Porta-Puerta 835x1940</p>  <p>U44-18L Door 835x1940x46 mm</p> <p>Side slat - Randleiste Baguette en bordure - Listello bordo</p> <p>1. 19x95x1085<sup>x</sup>mm      2 pcs 2. 19x70x2025<sup>x</sup>mm      4 pcs</p> <p>× Extra length</p>	1		
U44-18R	<p>Door - Tür - Porte - Porta-Puerta 835x1940</p>  <p>U44-18R Door 835x1940x46 mm</p> <p>Side slat - Randleiste Baguette en bordure - Listello bordo</p> <p>1. 19x95x1085<sup>x</sup>mm      2 pcs 2. 19x70x2025<sup>x</sup>mm      4 pcs</p> <p>× Extra length</p>	1		
TA44-13R	<p>Window - Fenster - Fenetre - Finestra-Ventana 1290x1271</p>  <p>TA44-13R 1290x1271x46 mm kv:SUVEMAJA roto, parem käsi</p> <p>Side slat - Randleiste Baguette en bordure - Listello bordo</p> <p>1. 19x95x1540<sup>x</sup>mm      2 pcs 2. 19x70x1320<sup>x</sup>mm      4 pcs 3. 19x70x1250 mm      2 pcs</p> <p>× Extra length</p>	3		
TU44-44R	<p>Door - Tür - Porte - Porta-Puerta 1610x1936</p>  <p>TU44-44R 1610x1936x46 mm kv:SUVEMAJA parem käsi</p> <p>Side slat - Randleiste Baguette en bordure - Listello bordo</p> <p>1. 19x95x1900<sup>x</sup>mm      2 pcs 2. 19x70x2070<sup>x</sup>mm      4 pcs</p> <p>× Extra length</p>	1		

 

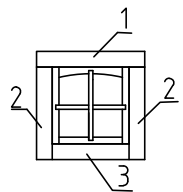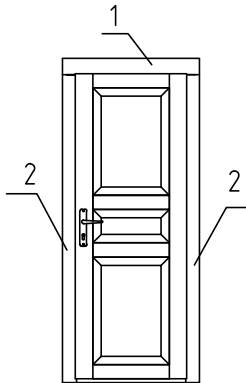Pos	SPECIFICATION-STÜCKLISTE-NOMENCLATURE-ELEMENTI-ESPECIFICACIÓN Wendy	Pcs	Profile (mm)	Length (mm)
A-4417R	<p>Window - Fenster - Fenetre - Finestra-Ventana 540x540</p> <p>A-4417R</p> <p>Window 540x540x46 mm</p>  <p>Side slat - Randleiste Baguette en bordure - Listello bordo</p> <p>1. 19x95x795 mm            2 pcs 2. 19x70x795 mm            4 pcs 3. 19x70x500 mm            2 pcs</p>	1		
U-4427R	<p>Door - Tür - Porte - Porta-Puerta 700x1940</p>  <p>Door 700x1940x46 mm</p> <p>Side slat - Randleiste Baguette en bordure - Listello bordo</p> <p>1. 19x95x950 mm            2 pcs 2. 19x70x2025 mm           4 pcs × Extra length</p>	1		

